


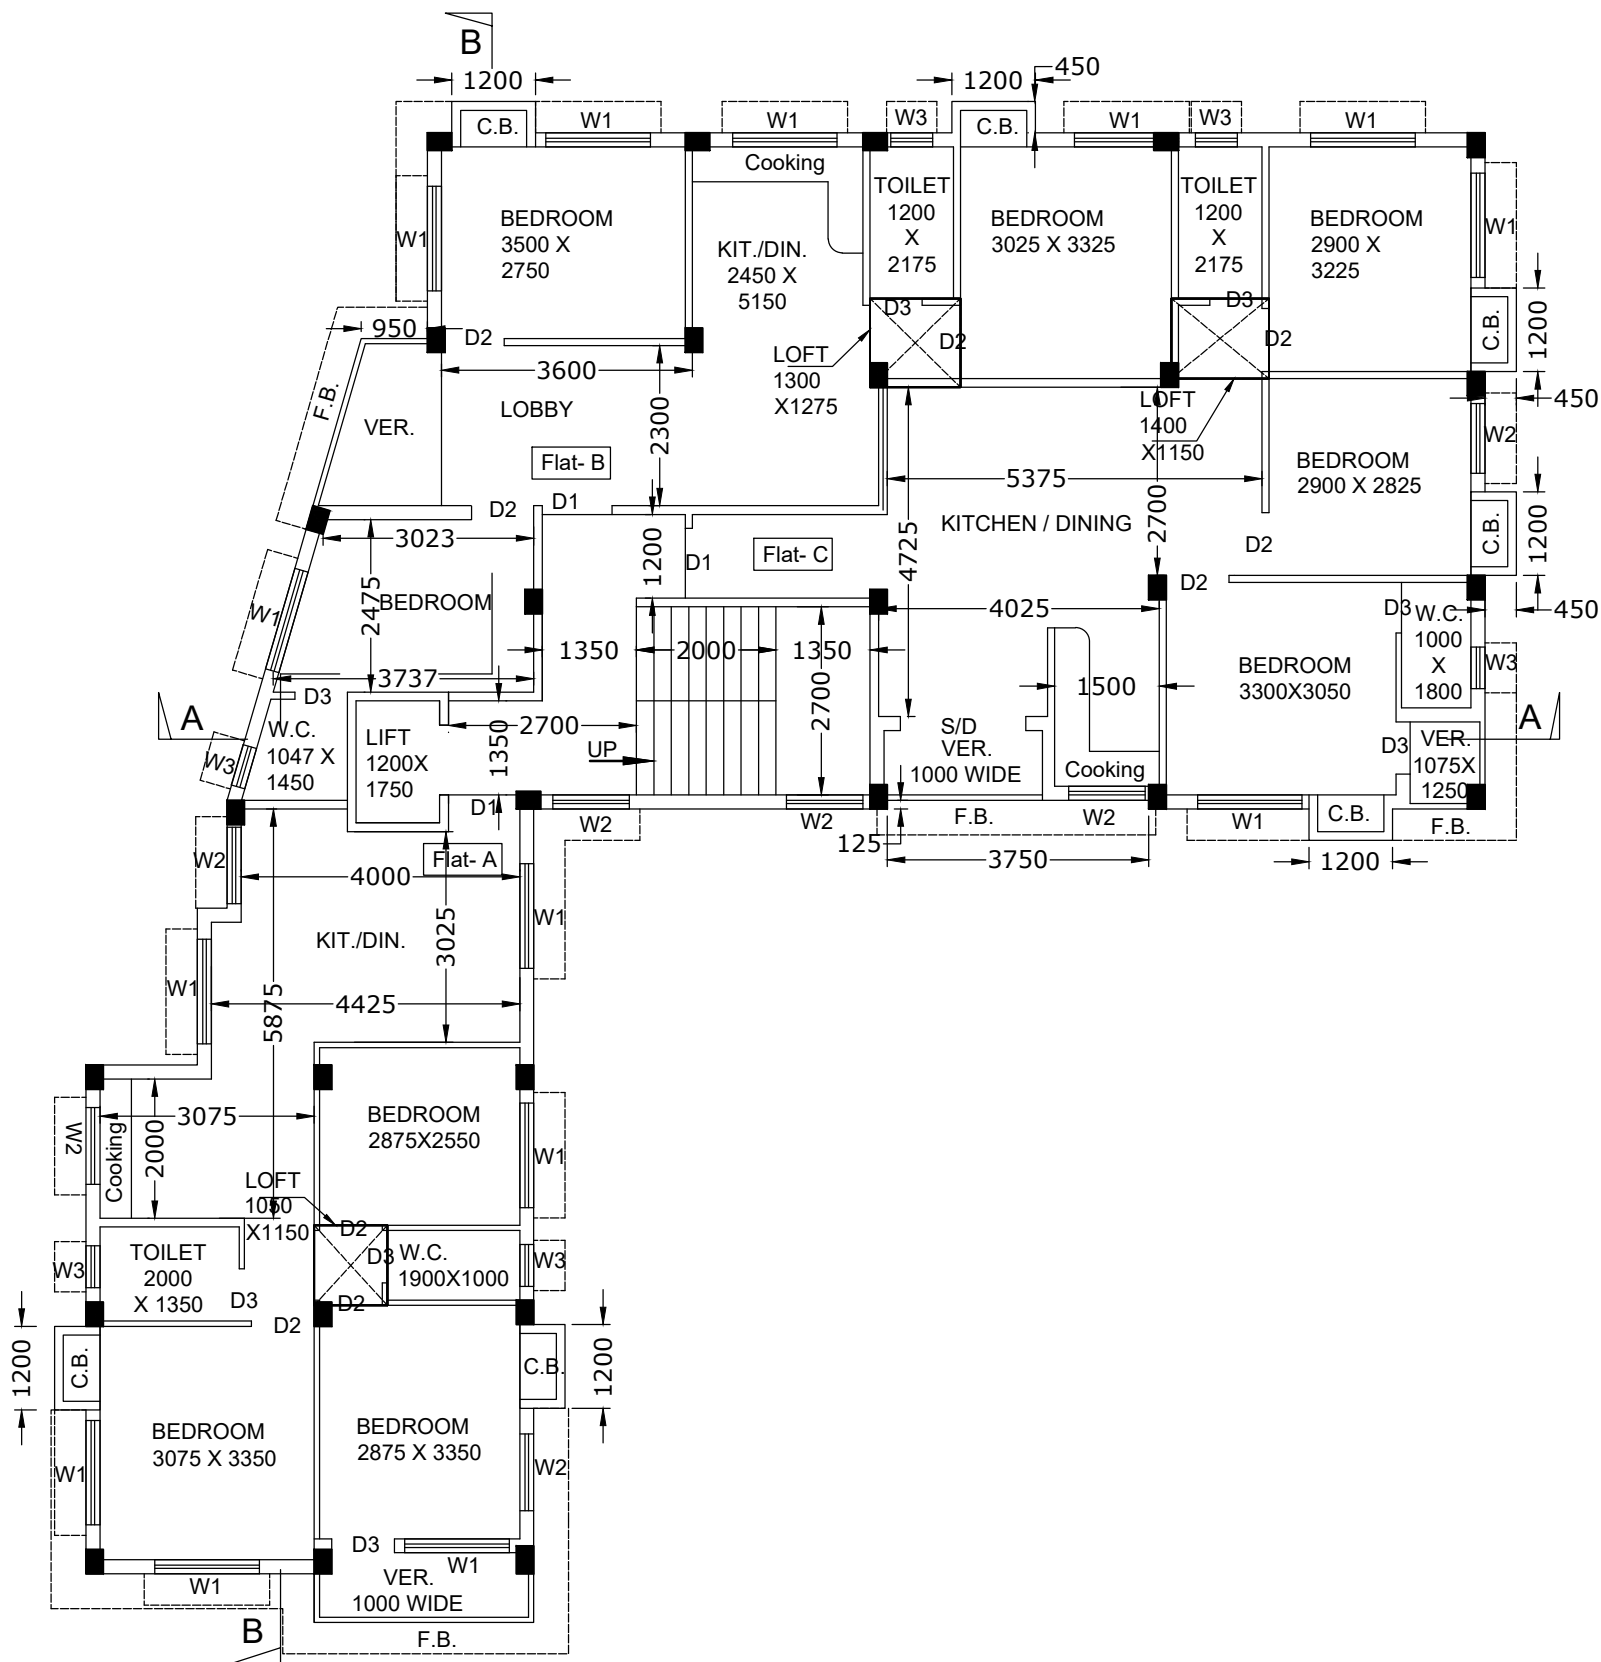

TYPICAL FLOOR PLAN **(FIRST TO FOURTH)**

SCALE 1:100